



CONSTRUCTION DOCUMENTS

PLAZA CONSTRUCTION DOCUMENTS |
IMAGE CREDIT: DESIGNJONES LLC


SITE PLAN

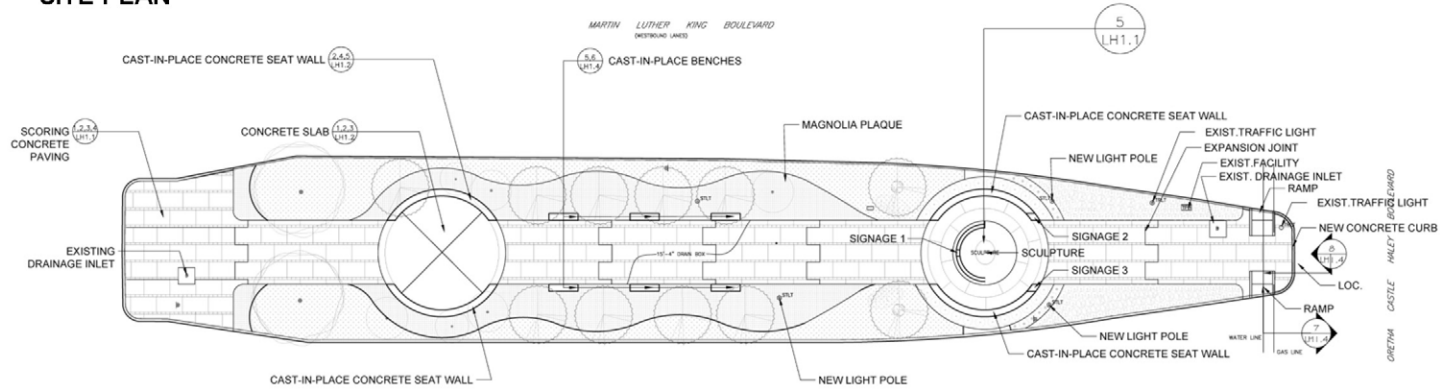


DIMENSION PLAN

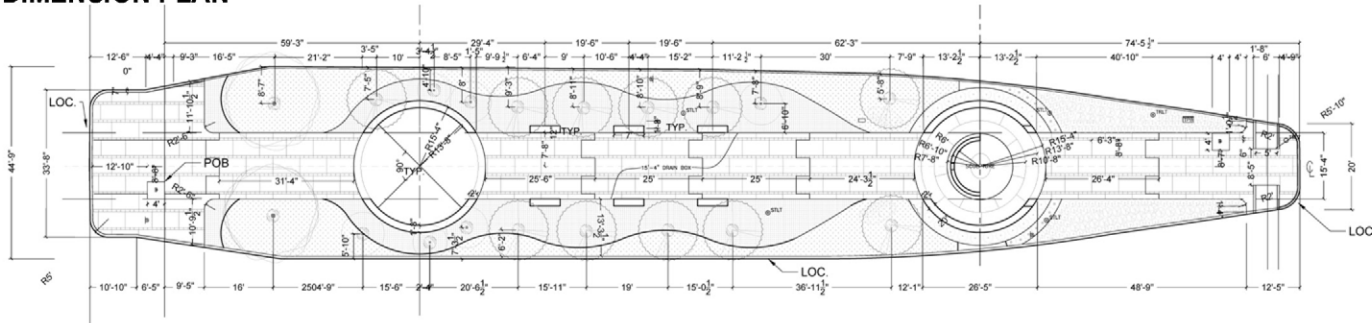


GRADING PLAN

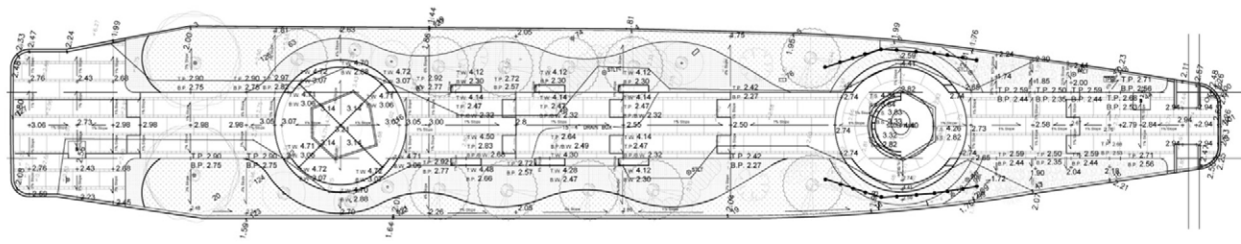


PLANTING PLAN

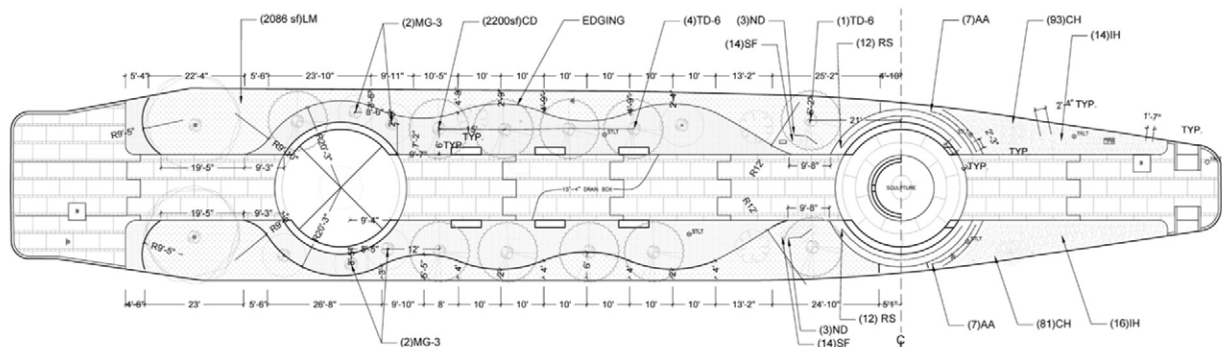

HARDSCAPE DETAILS

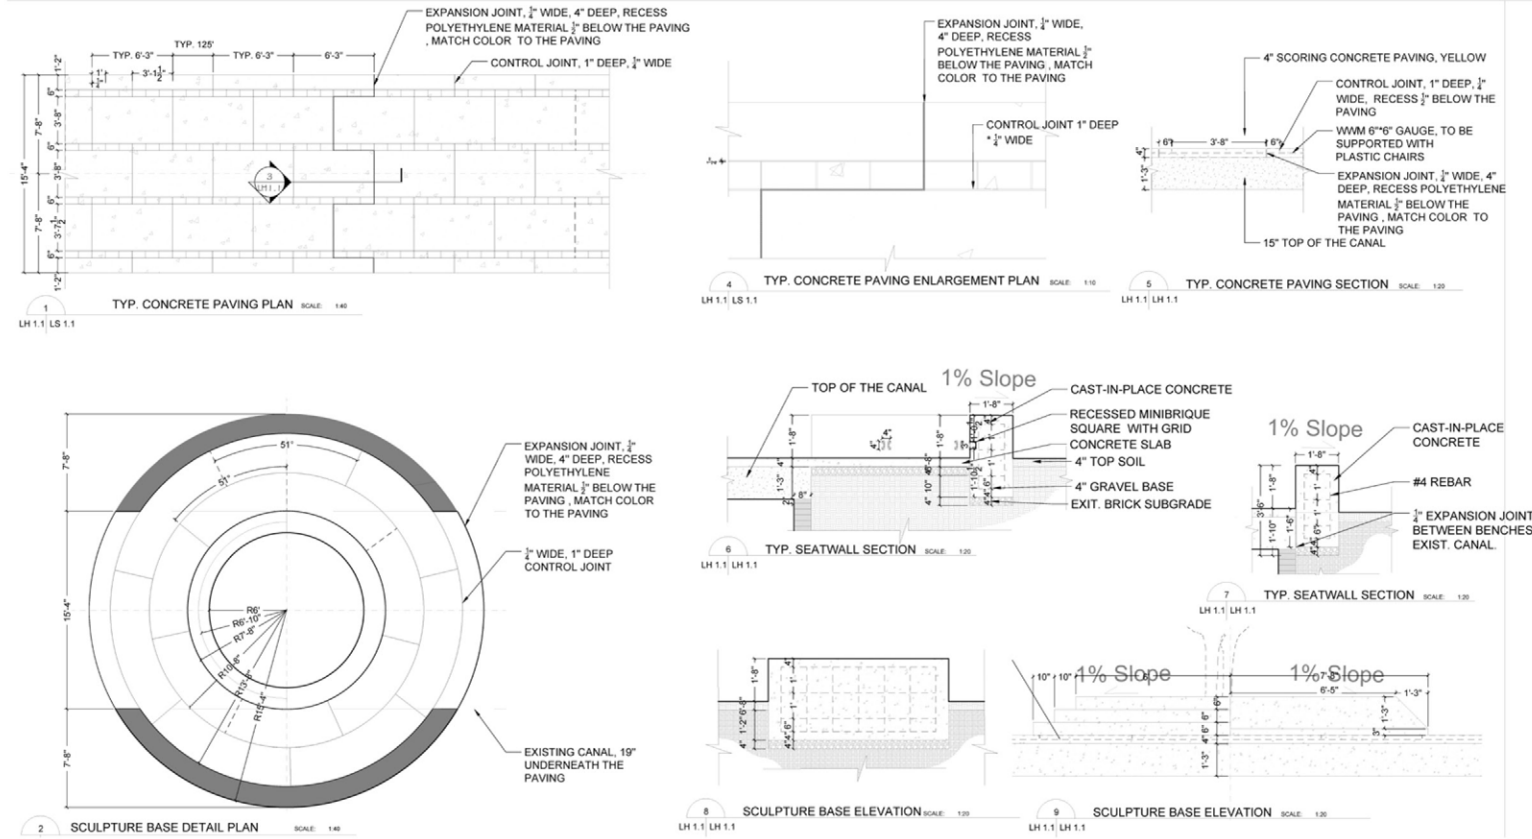

A PLANTING DETAIL

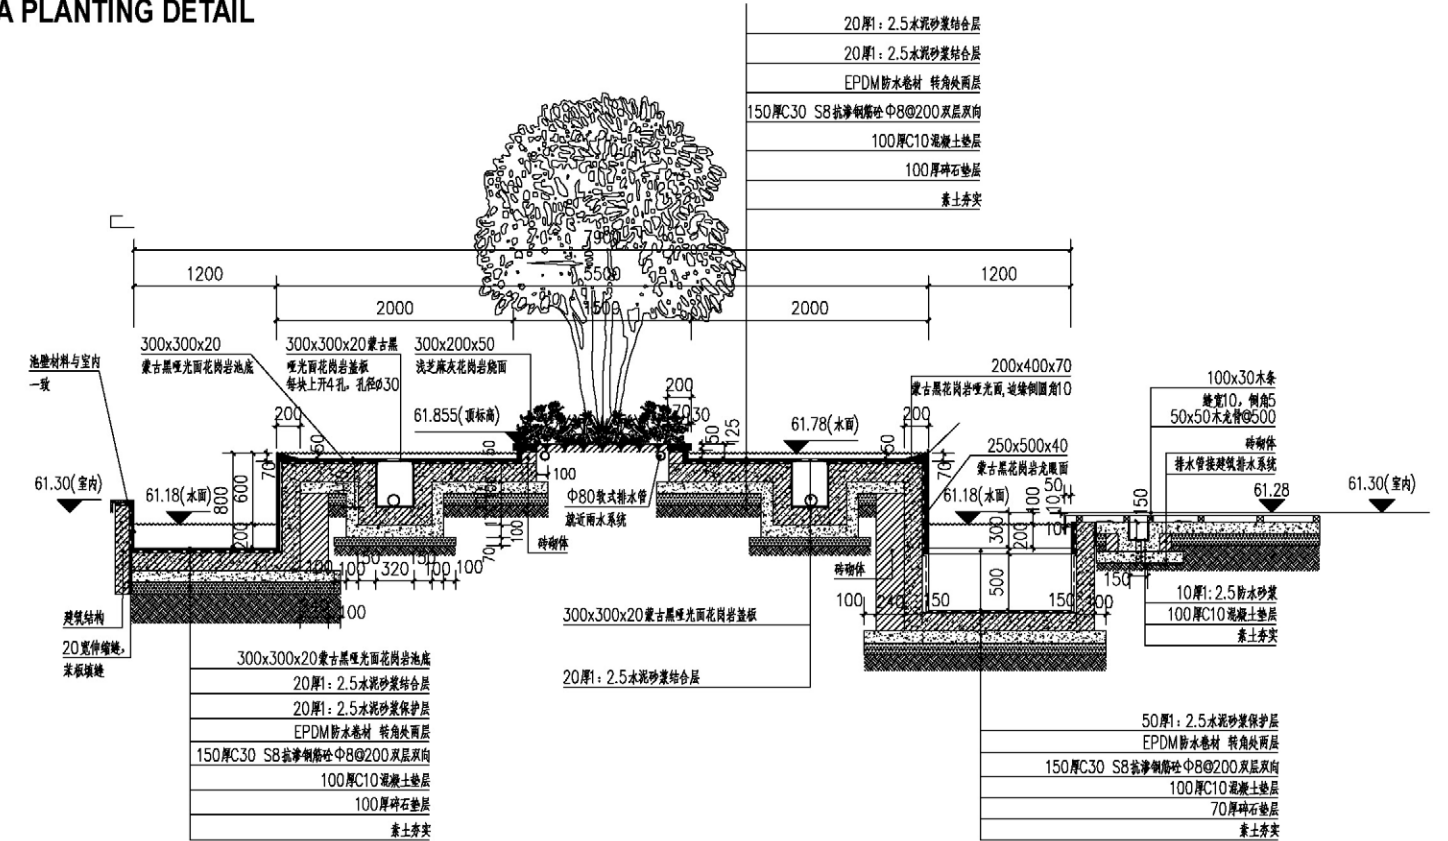


WINDFLOWER LOFT ILLUSTRATIVE PLAN

MULTI-FAMILY RESIDENTIAL |
CONSTRUCTION DOCUMENT CLEAN-UP +
PHOTOSHOP RENDERING

IMAGE CREDIT: APRIL PHILIPS DESIGN WORKS



0 4 8 16 32 FT

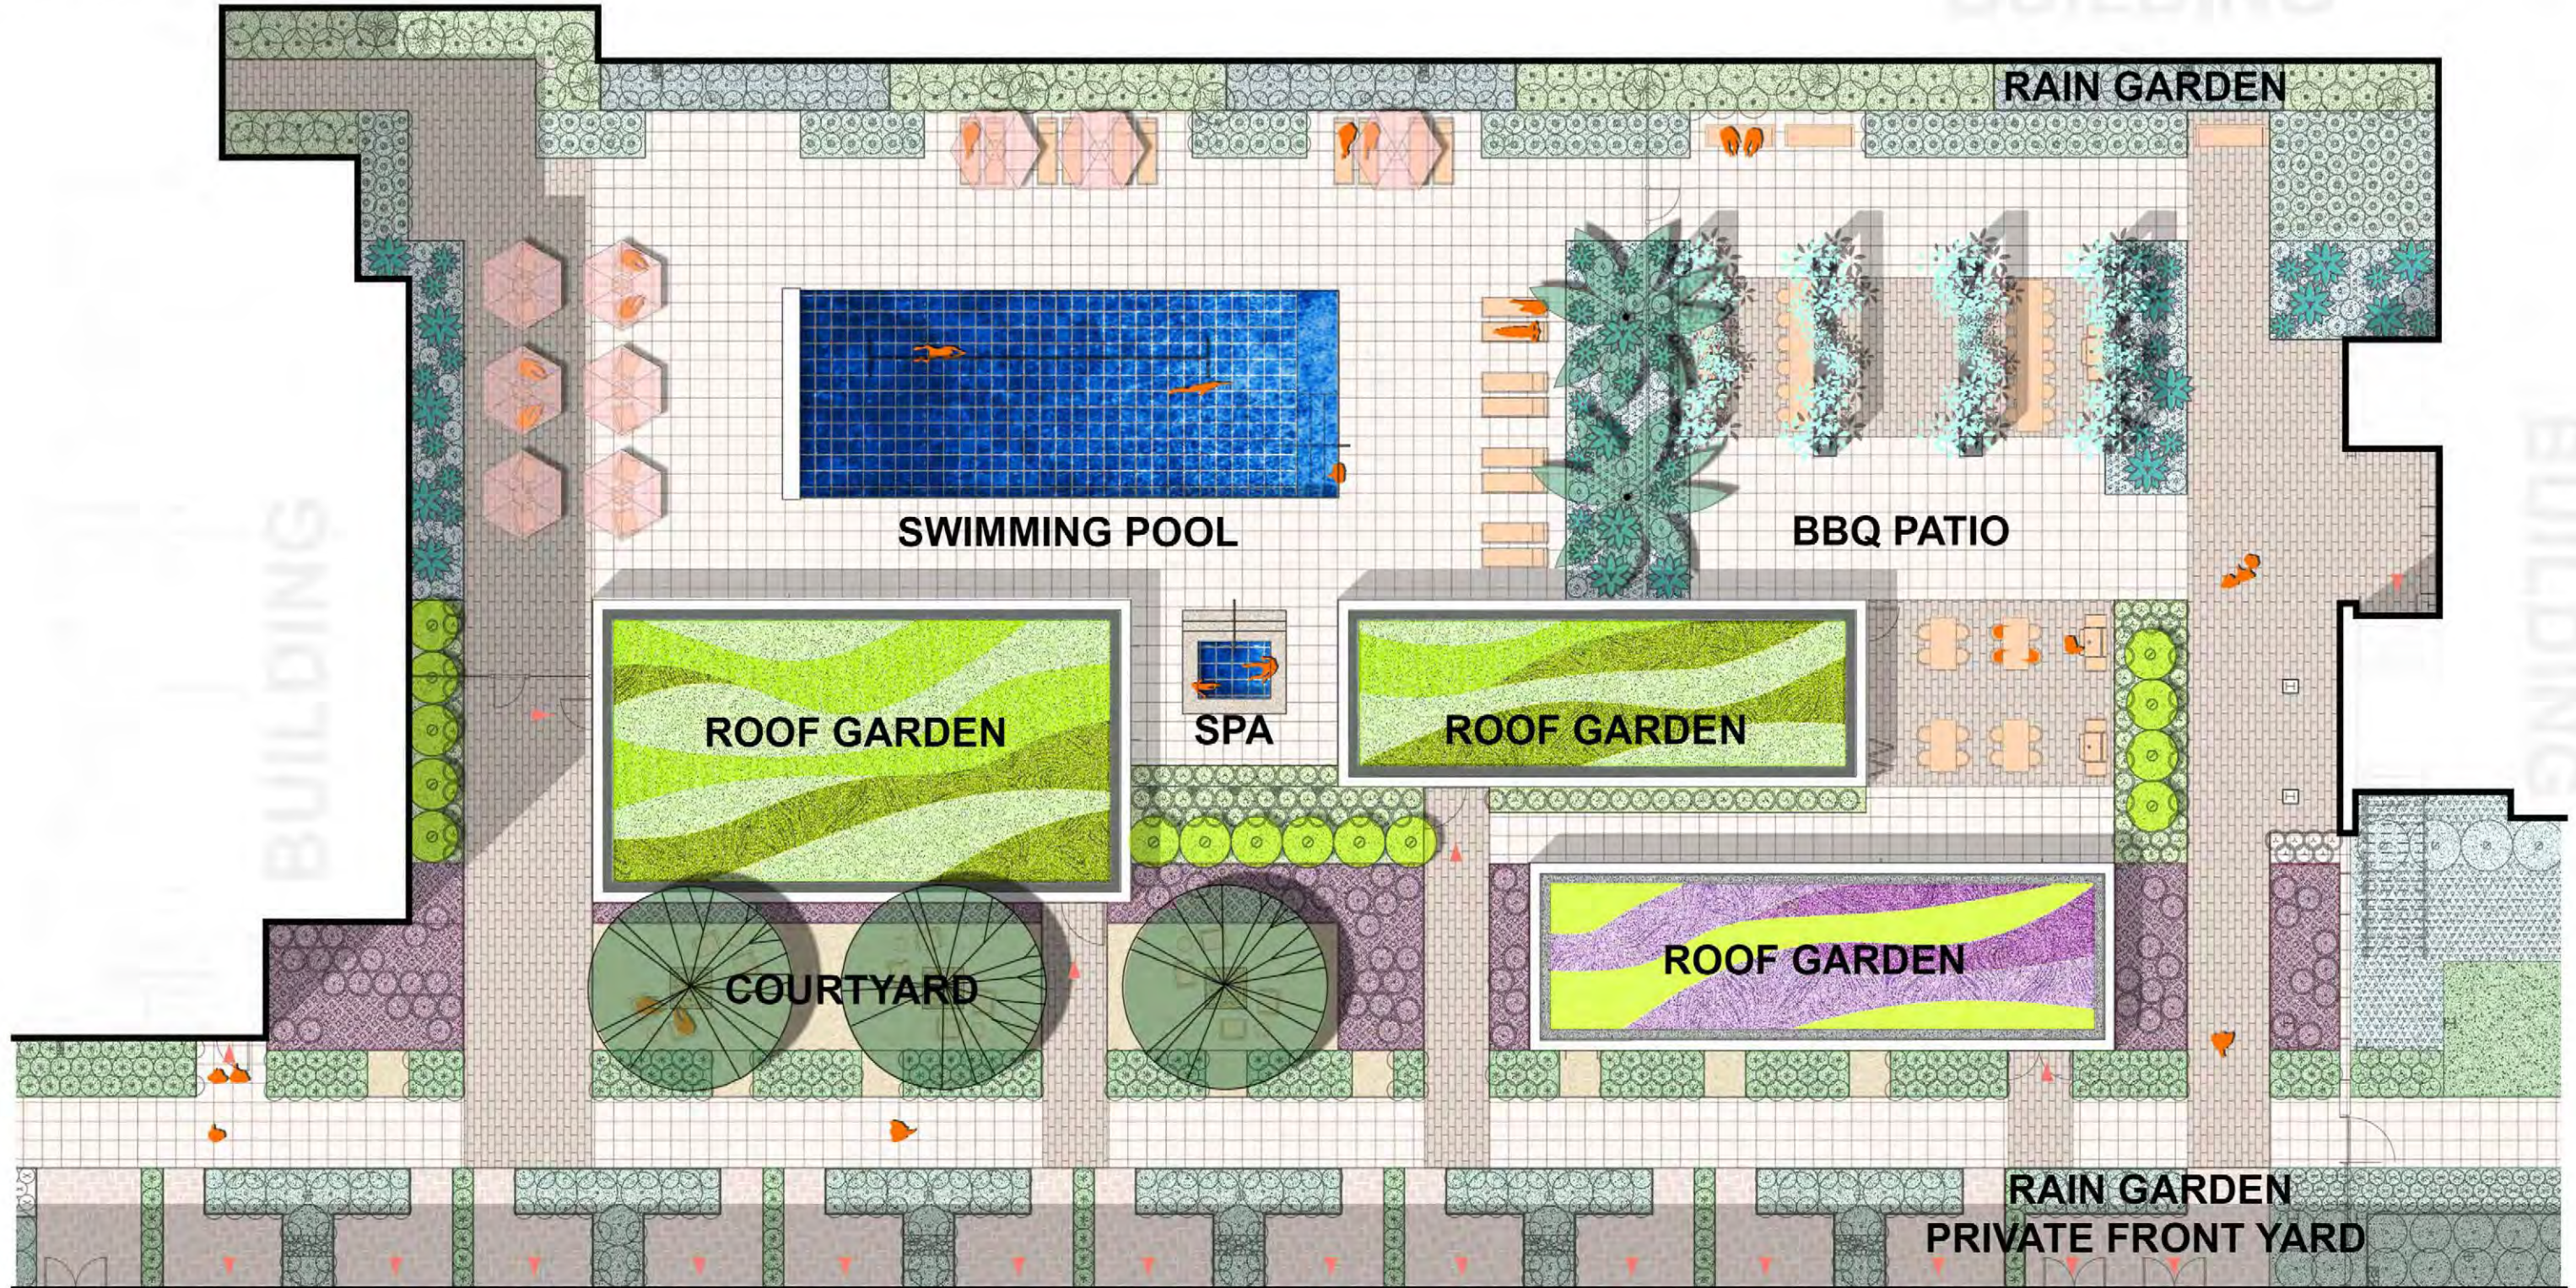


BUILDING

ALOFT HOTEL ILLUSTRATIVE PLAN + CONSTRUCTION DETAILS

CONSTRUCTION DOCUMENT CLEAN-UP + PHOTOSHOP RENDERING

IMAGE CREDIT: APRIL PHILIPS DESIGN WORKS

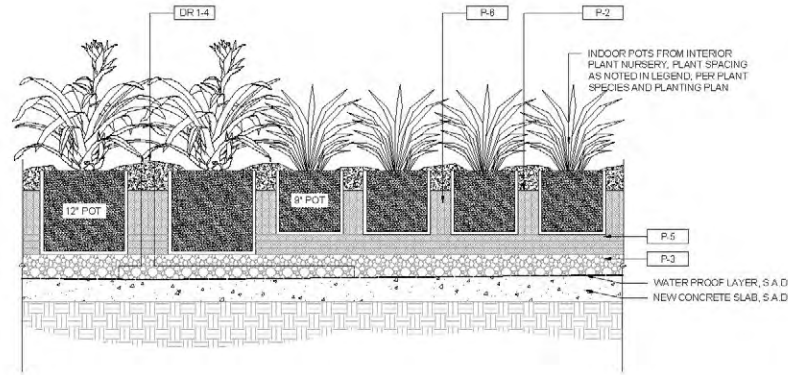

1 CENTER COURTYARD CONC. PLANTER SECTION
SCALE: 1/16"=1'-0"



0 4 8 16 32 FT

- 1. OUTDOOR SEATING
- 3. BAR
- 5. SWIMMING POOL
- 7. PEBBLE SEATING

- 2. COURTYARD ENTRANCE
- 4. GREEN ROOF (2ND FLOOR)
- 6. SPA
- 8. LIVING WALL



STORMWATER FEATURE SECTION-PERSPECTIVE

IMAGE CREDIT: APRIL PHILIPS DESIGN WORKS

WASHINGTON ROBUSTA

ZELKOVA SERRATA




URBAN FORST

- + *Westringia fruticosa*
- + *Deschampsia cespitosa*



BIO-RETENTION AREA

- + *Carex praegracilis*
- + *Iris douglasiana*
- + *Juncus effusus* 'Quartz Creek'
- + *Elymus glaucus*

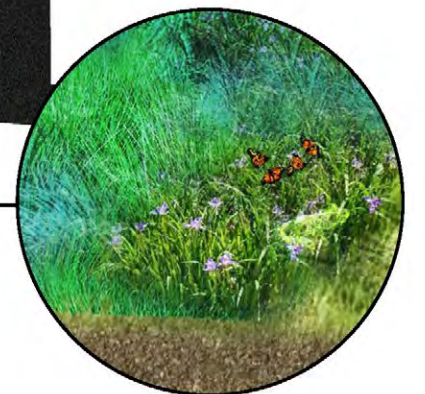


1.2 Acres

Rambler's Garden


Classical Chinese Garden Design | Free Hand Drawing

This is a conceptual project located at the bank of a beautiful lake. Built upon poetry and fantasy, the space was organized according to imagined nature. In this project, I explored the Chinese tradition of form making, the transition of space, and the spatial interpretation of poetry.

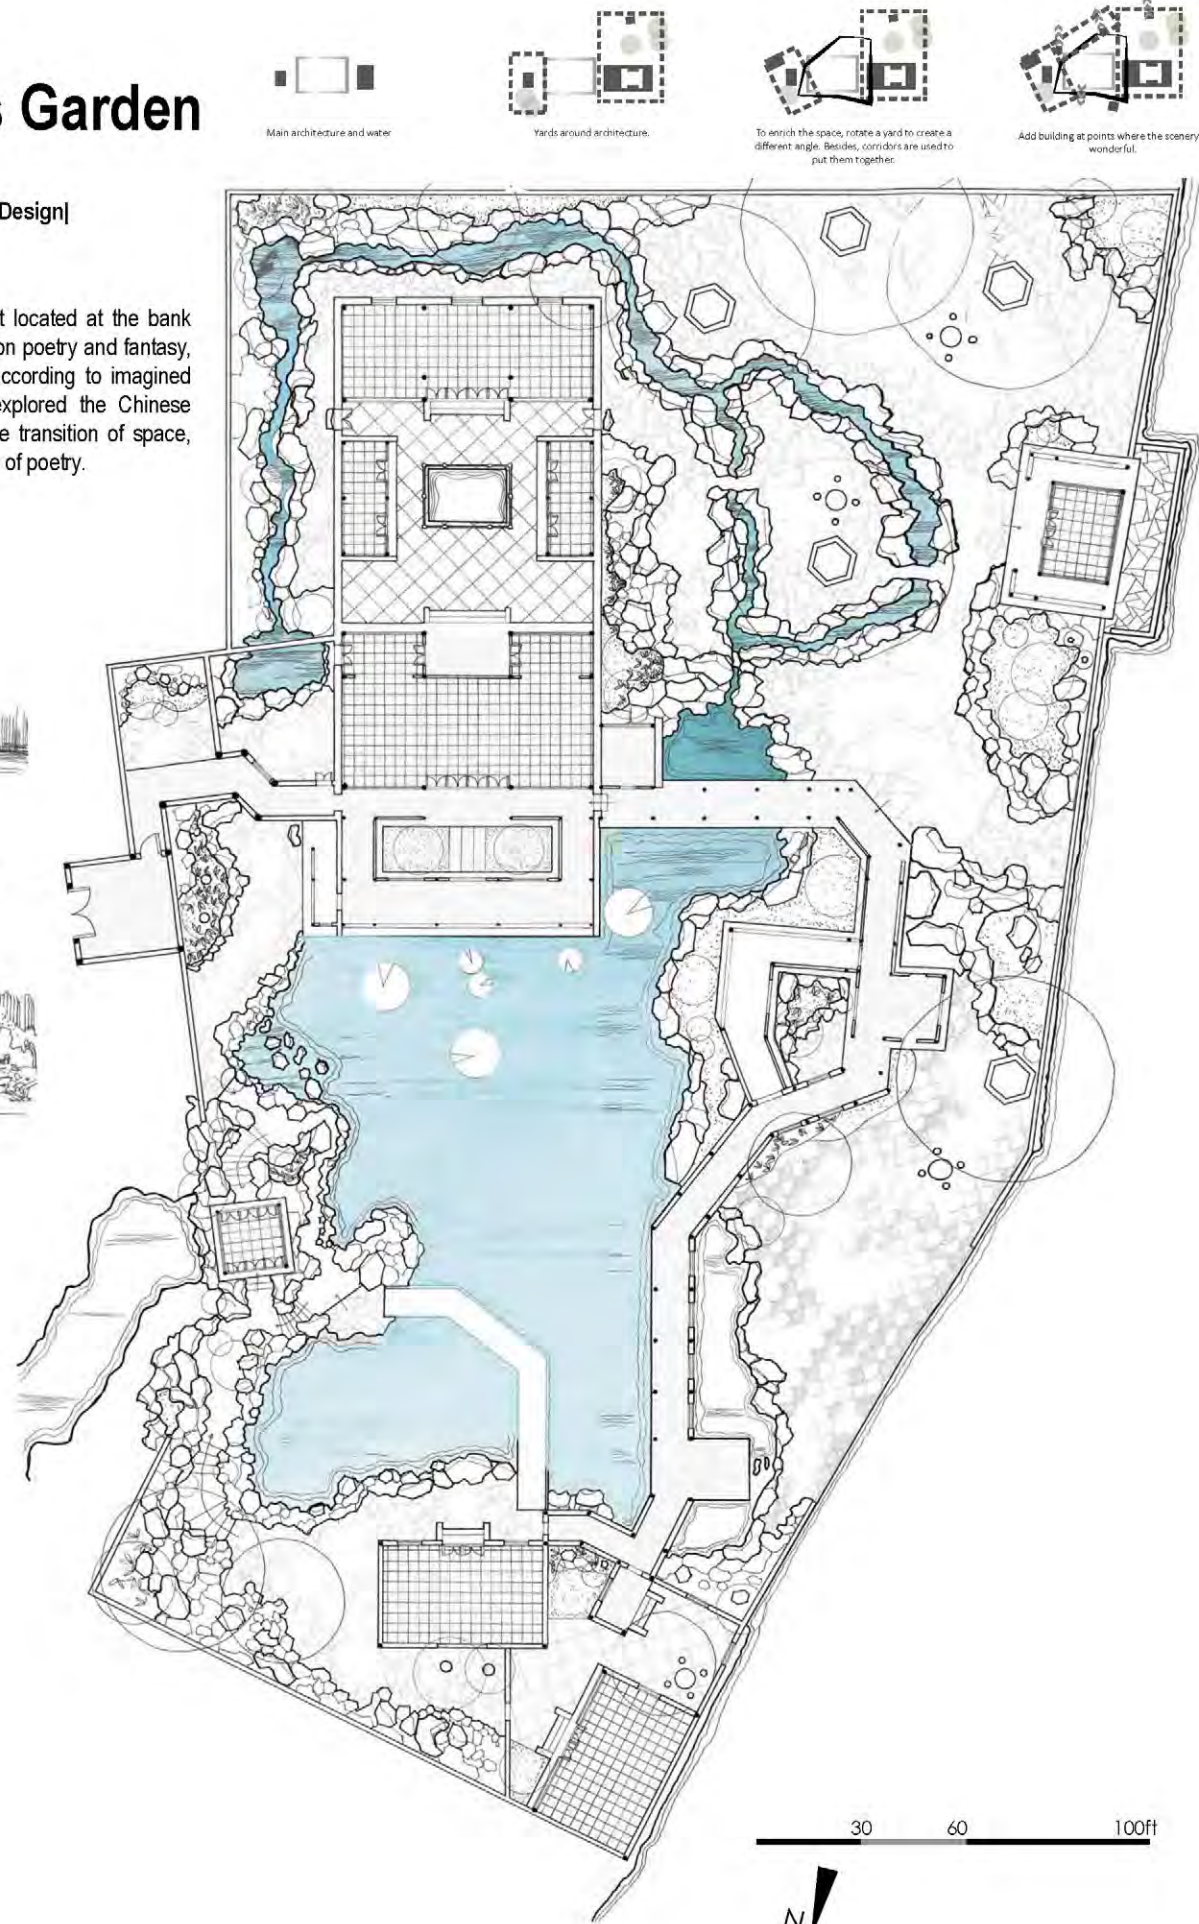

Private Space ←


→ Open Space

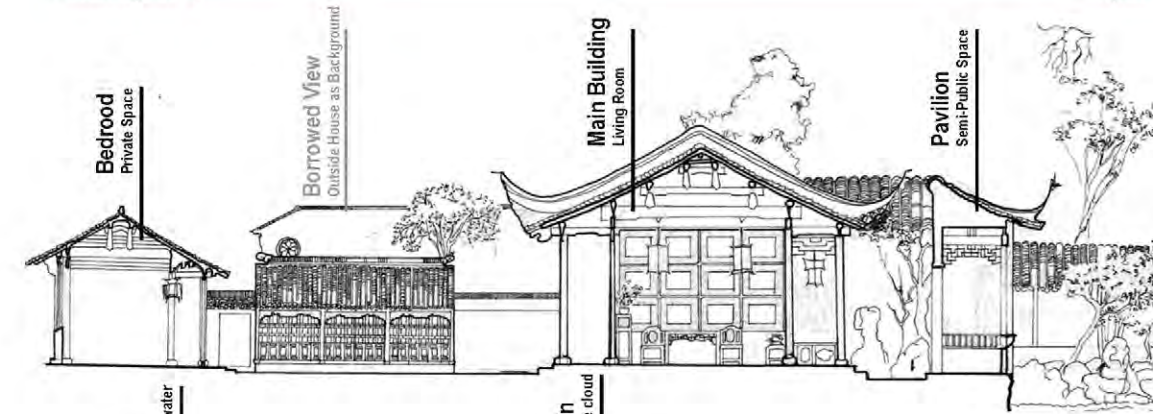


Section 1
Main Building and the Courtyard



Section 2
Water, Mountain, Openness VS Closure

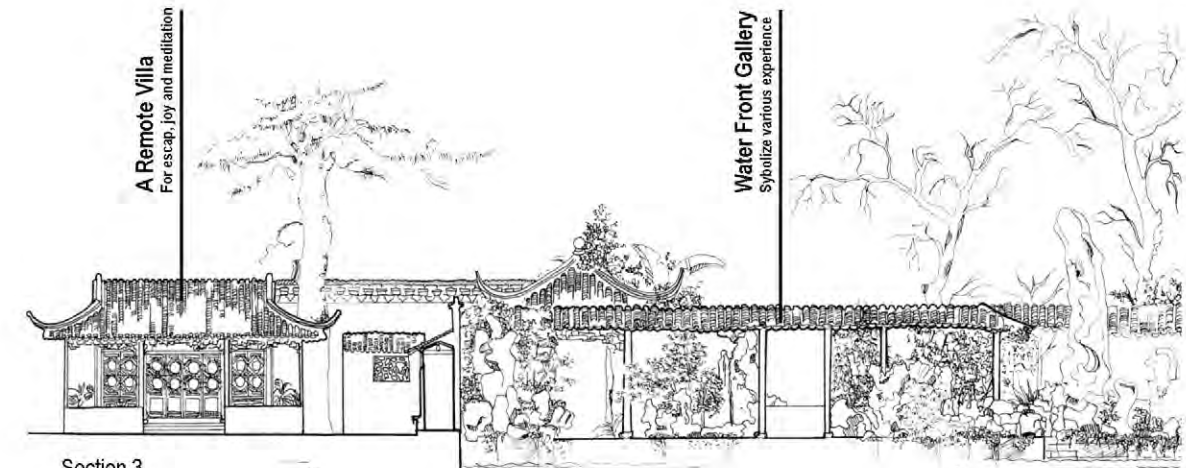

Section 3
Outside VS Inside

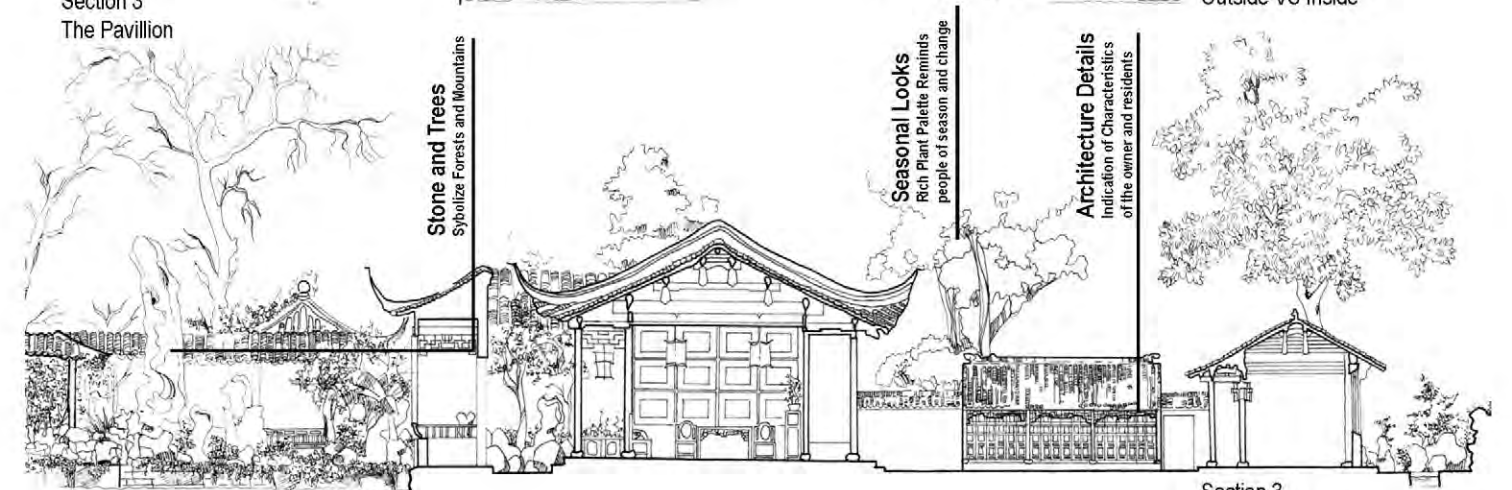

Section 3
Stone, Tree and Seasons